


"where dreams and ideas become plans"

HTD. DN. 2292 SQ. FT.
HTD. UP. 1211 SQ. FT.
TOTAL HTD. 3503 SQ. FT.
GAR. & STOR. 704 SQ. FT.
PORCHES. 761 SQ. FT.
TOTAL UNDER ROOF 4968 SQ. FT.

TREXLER GROUP
1164 VICKERY LANE, SUITE 101
PHOENIX, AZ 85021
COPYRIGHT © 2013 TREXLER GROUP

Plan 1152-B
Lot 195 Spring Creek Ranch

date: 1/9/2018

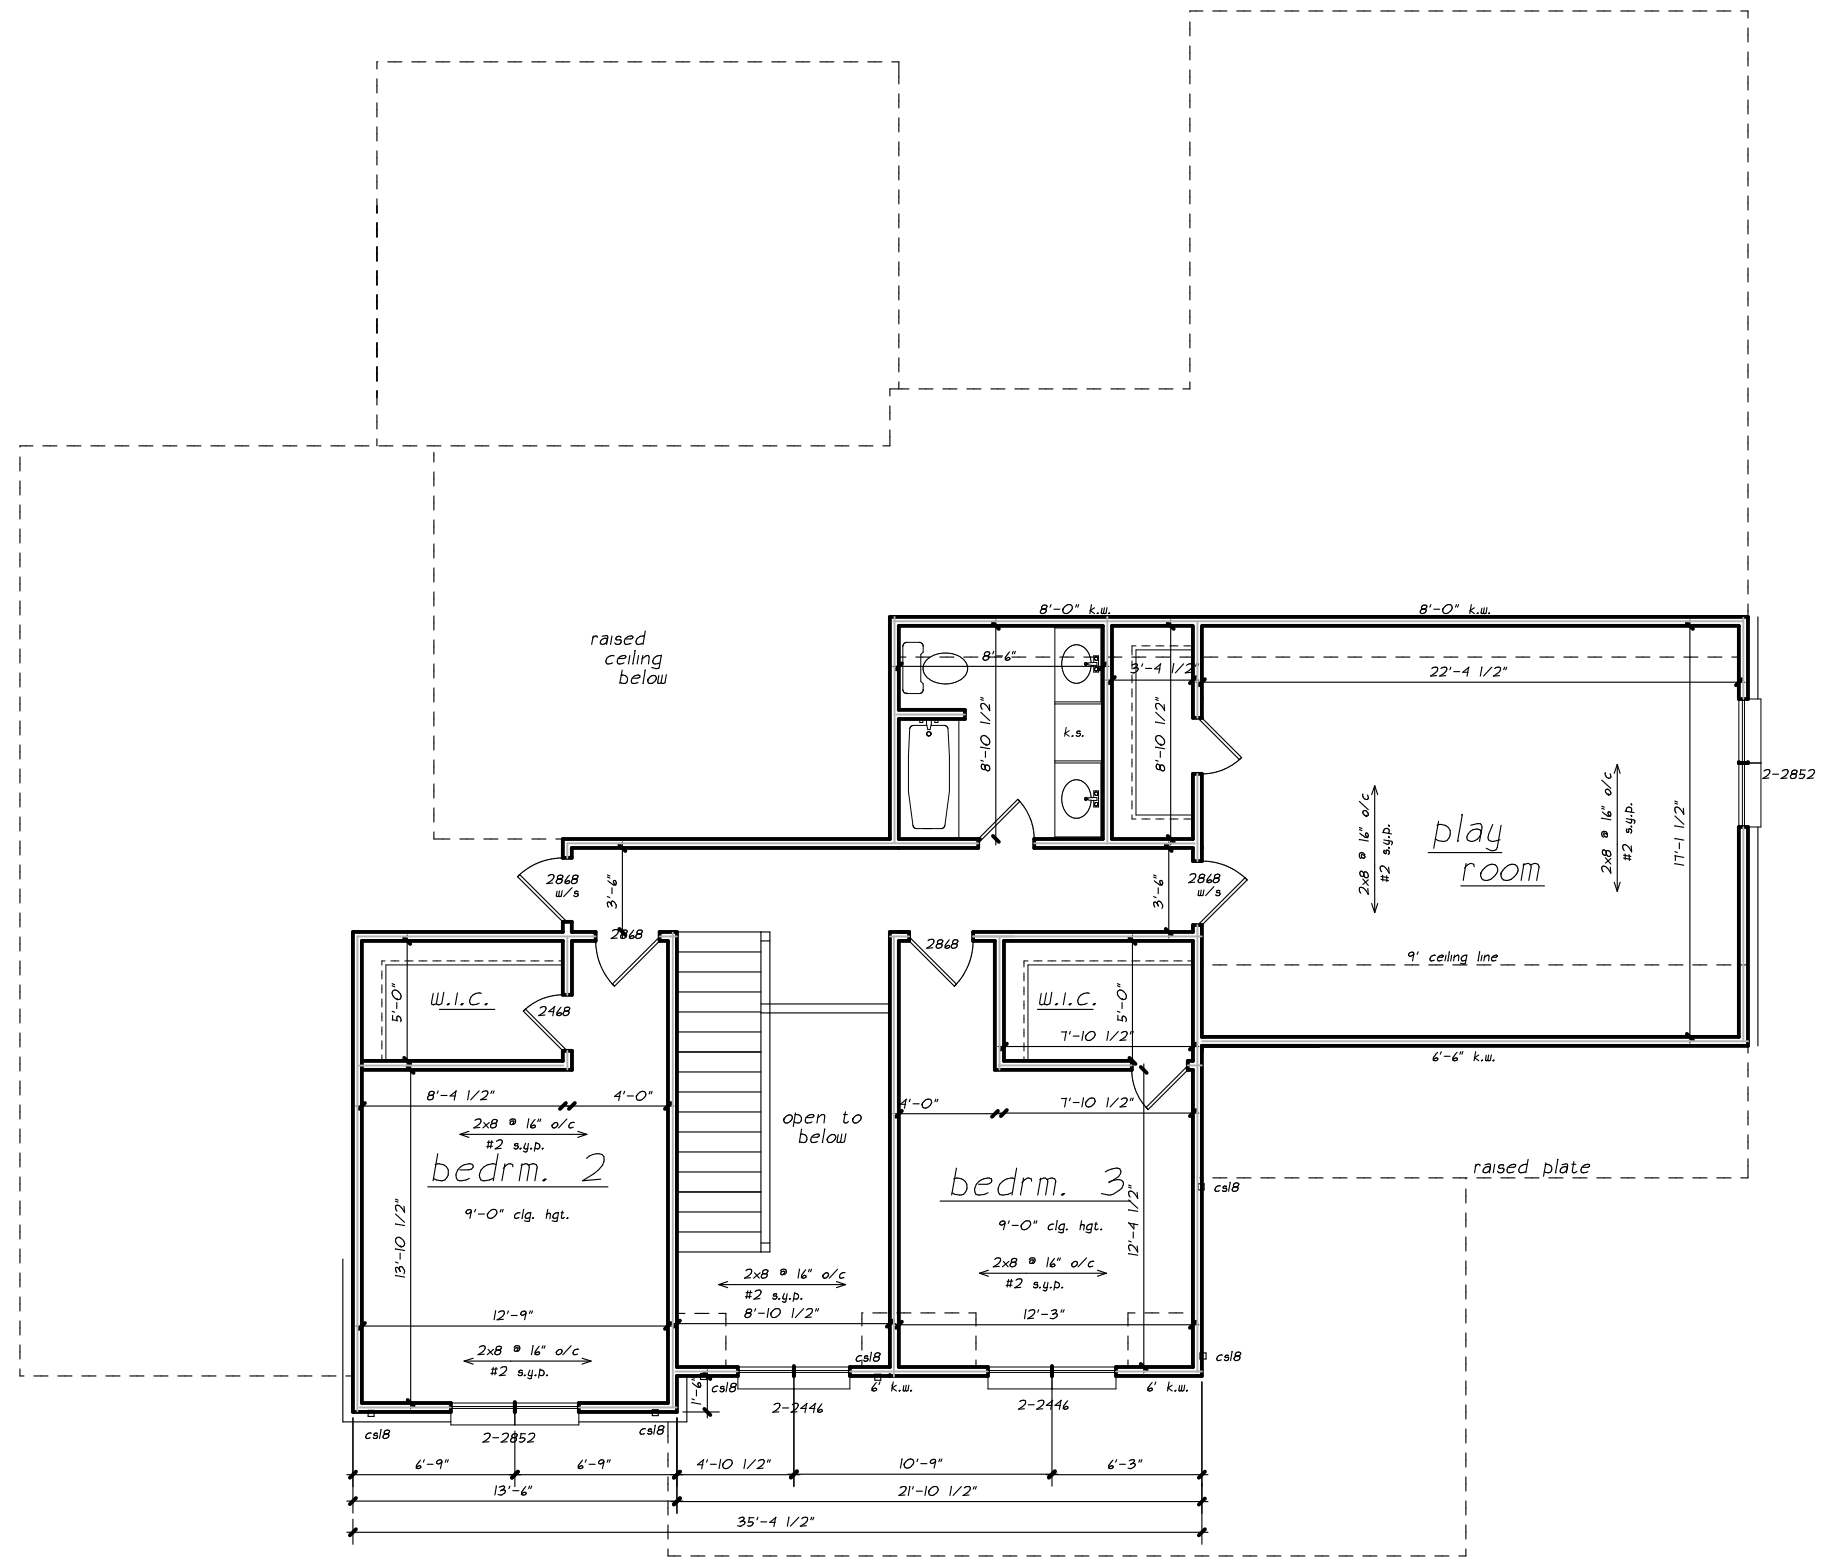

second floor plan
scale: 1/4" = 1'-0"

Plan 1152-B
Lot 195 Spring Creek Ranch


TREXLER GROUP
1164 VICKERY LANE, SUITE 101
PHOENIX, AZ 85025
PHONE: 503.251.1190
FAX: 503.251.1190
COPYRIGHT © 2013 TREXLER GROUP

date: 1/9/2018

3

HTD. DN. 2292 SQ. FT.
HTD. UP. 1211 SQ. FT.
TOTAL HTD. 3503 SQ. FT.
GAR. & STOR. 704 SQ. FT.
PORCHES .761 SQ. FT.
TOTAL UNDER ROOF 4968 SQ. FT.
WIDTH: 73'-6"
DEPTH: 60'-2"

"where dreams and ideas become plans"

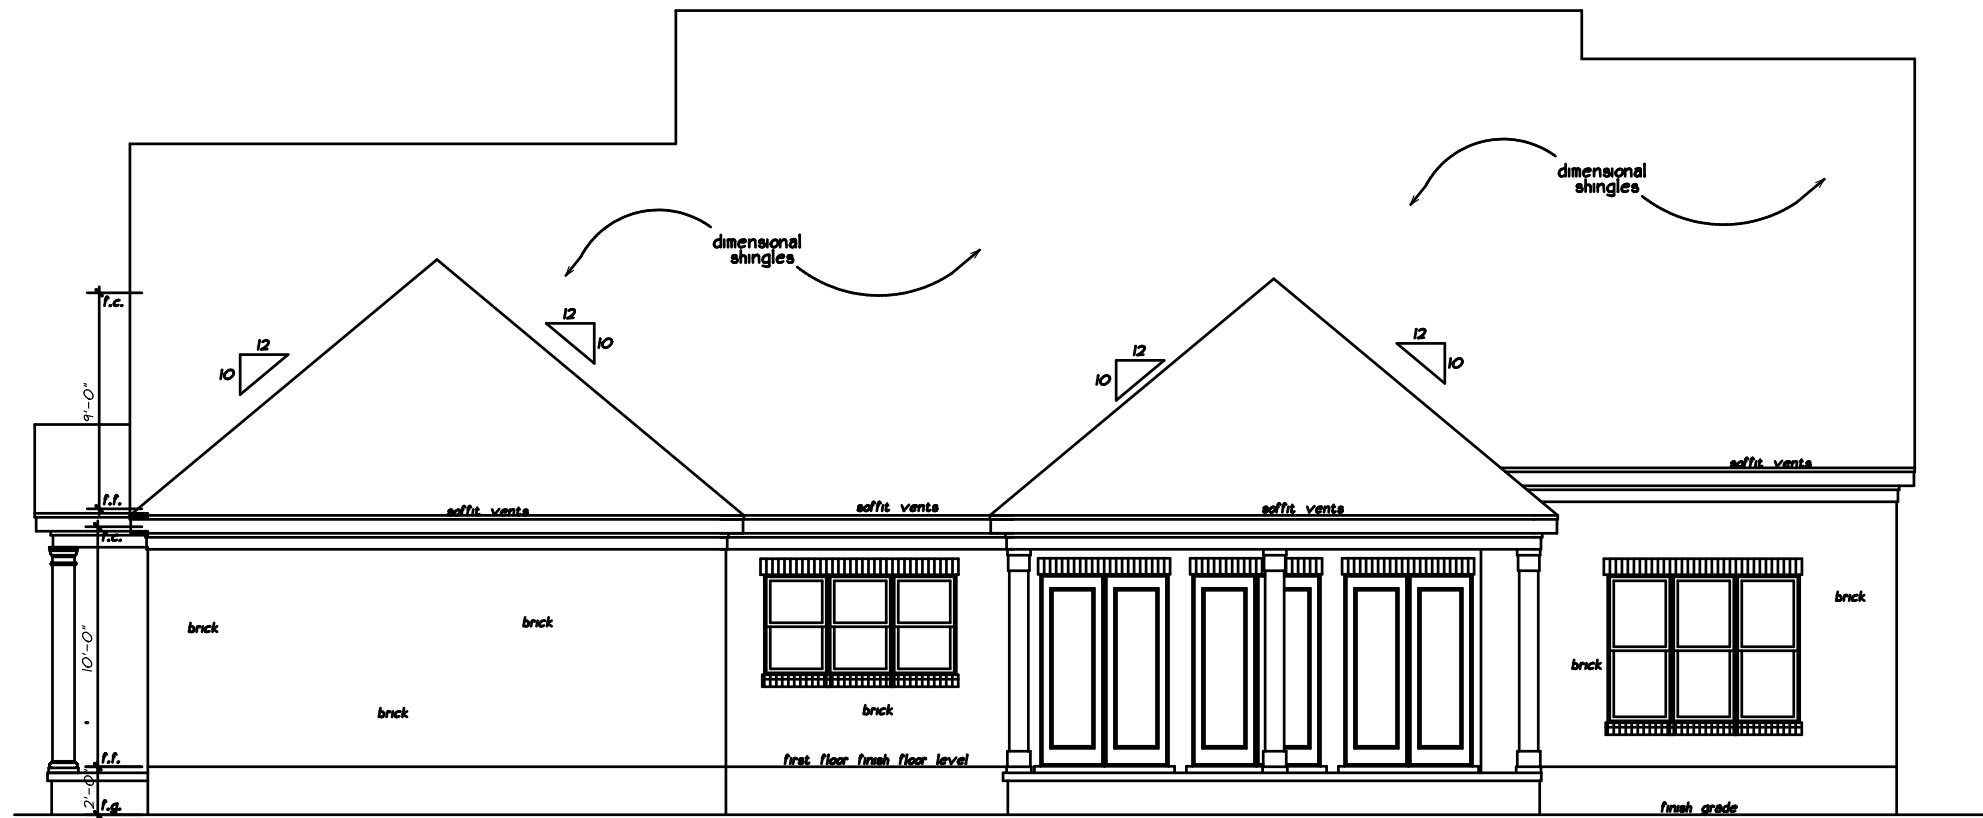

rear elevation
scale: 1/4" = 1'-0"



front elevation
scale: 1/4" = 1'-0"

"where dreams and ideas become plans"

HTD. DN. 2292 SQ. FT.
HTD. UP. 1211 SQ. FT.
TOTAL HTD. 3503 SQ. FT.
GAR. & STOR. 704 SQ. FT.
PORCHES .761 SQ. FT.
TOTAL UNDER ROOF 4968 SQ. FT.

TREXLER GROUP
114 VICKERY LANE, SUITE 101
PHOENIX, AZ 85015 FAX 602-951-1190
COPYRIGHT © 2013 TREXLER GROUP

Plan 1152_B
Lot 195 Spring Creek Ranch

date: 1/9/2018



right elevation
 scale: 1/4" = 1'-0"



HTD. DN. 2292 SQ. FT.
 HTD. UP. 1211 SQ. FT.
 TOTAL HTD. 3503 SQ. FT.
 GAR. & STOR. 704 SQ. FT.
 PORCHES. 761 SQ. FT.
 TOTAL UNDER ROOF 4968 SQ. FT.

TREXLER GROUP
 1164 VICKERY LANE, SUITE 101
 PHONE: 501-715-1190 FAX: 501-715-1190
 COPYRIGHT © 2013 TREXLER GROUP

Plan 1152-B
 Lot 195 Spring Creek Ranch
 Y:\Plans\Plan 1152-B

date: 1/9/2018

5

"where dreams and ideas become plans"