



"where dreams and ideas become plans"

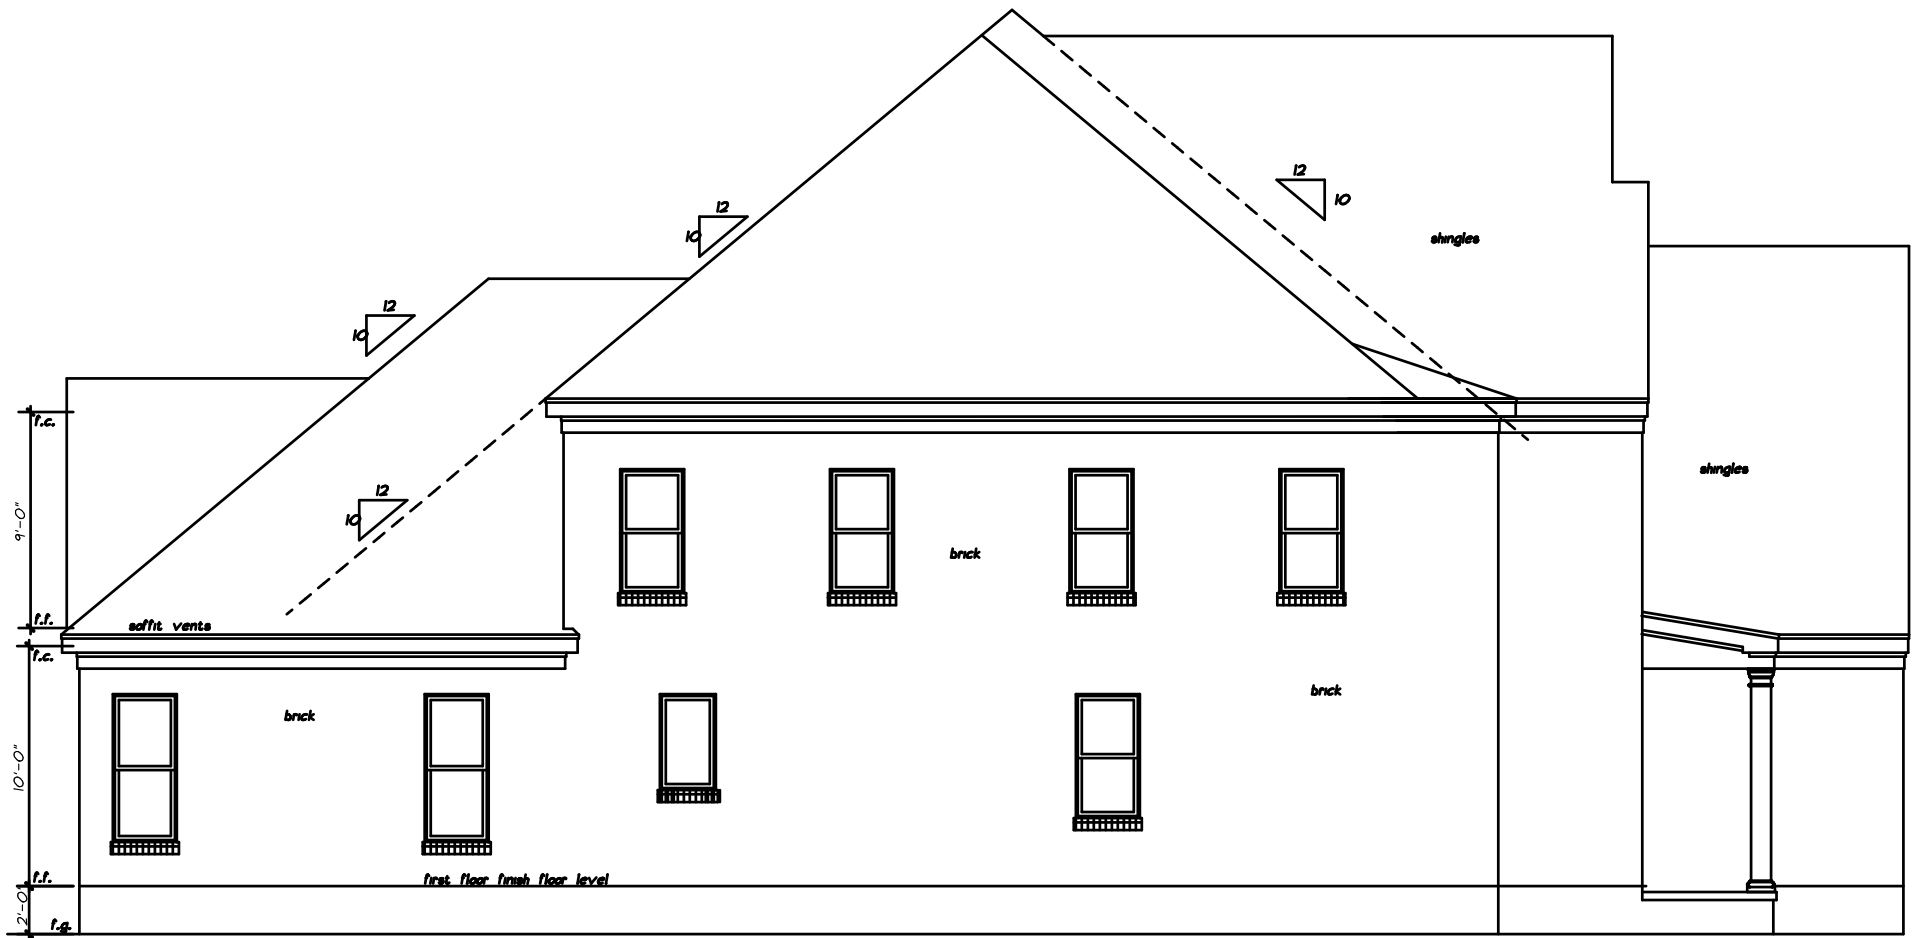

right elevation
scale: 1/4" = 1'-0"

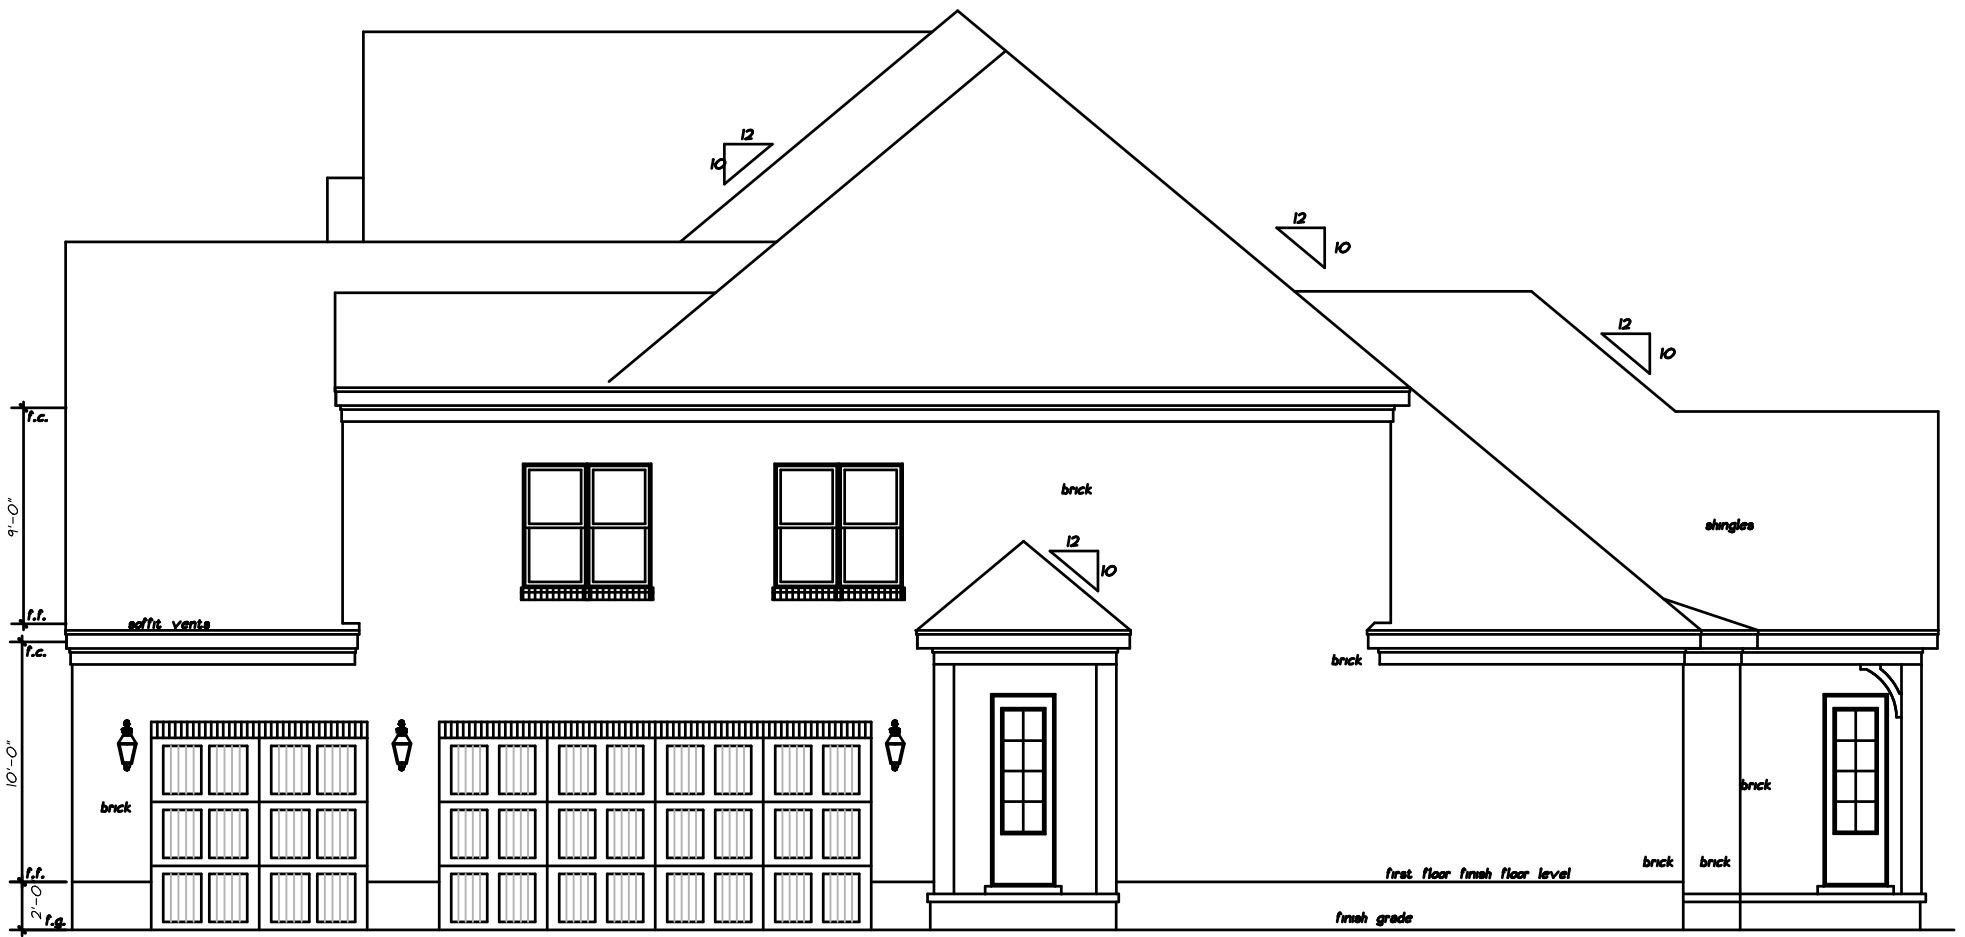

left elevation
scale: 1/4" = 1'-0"